



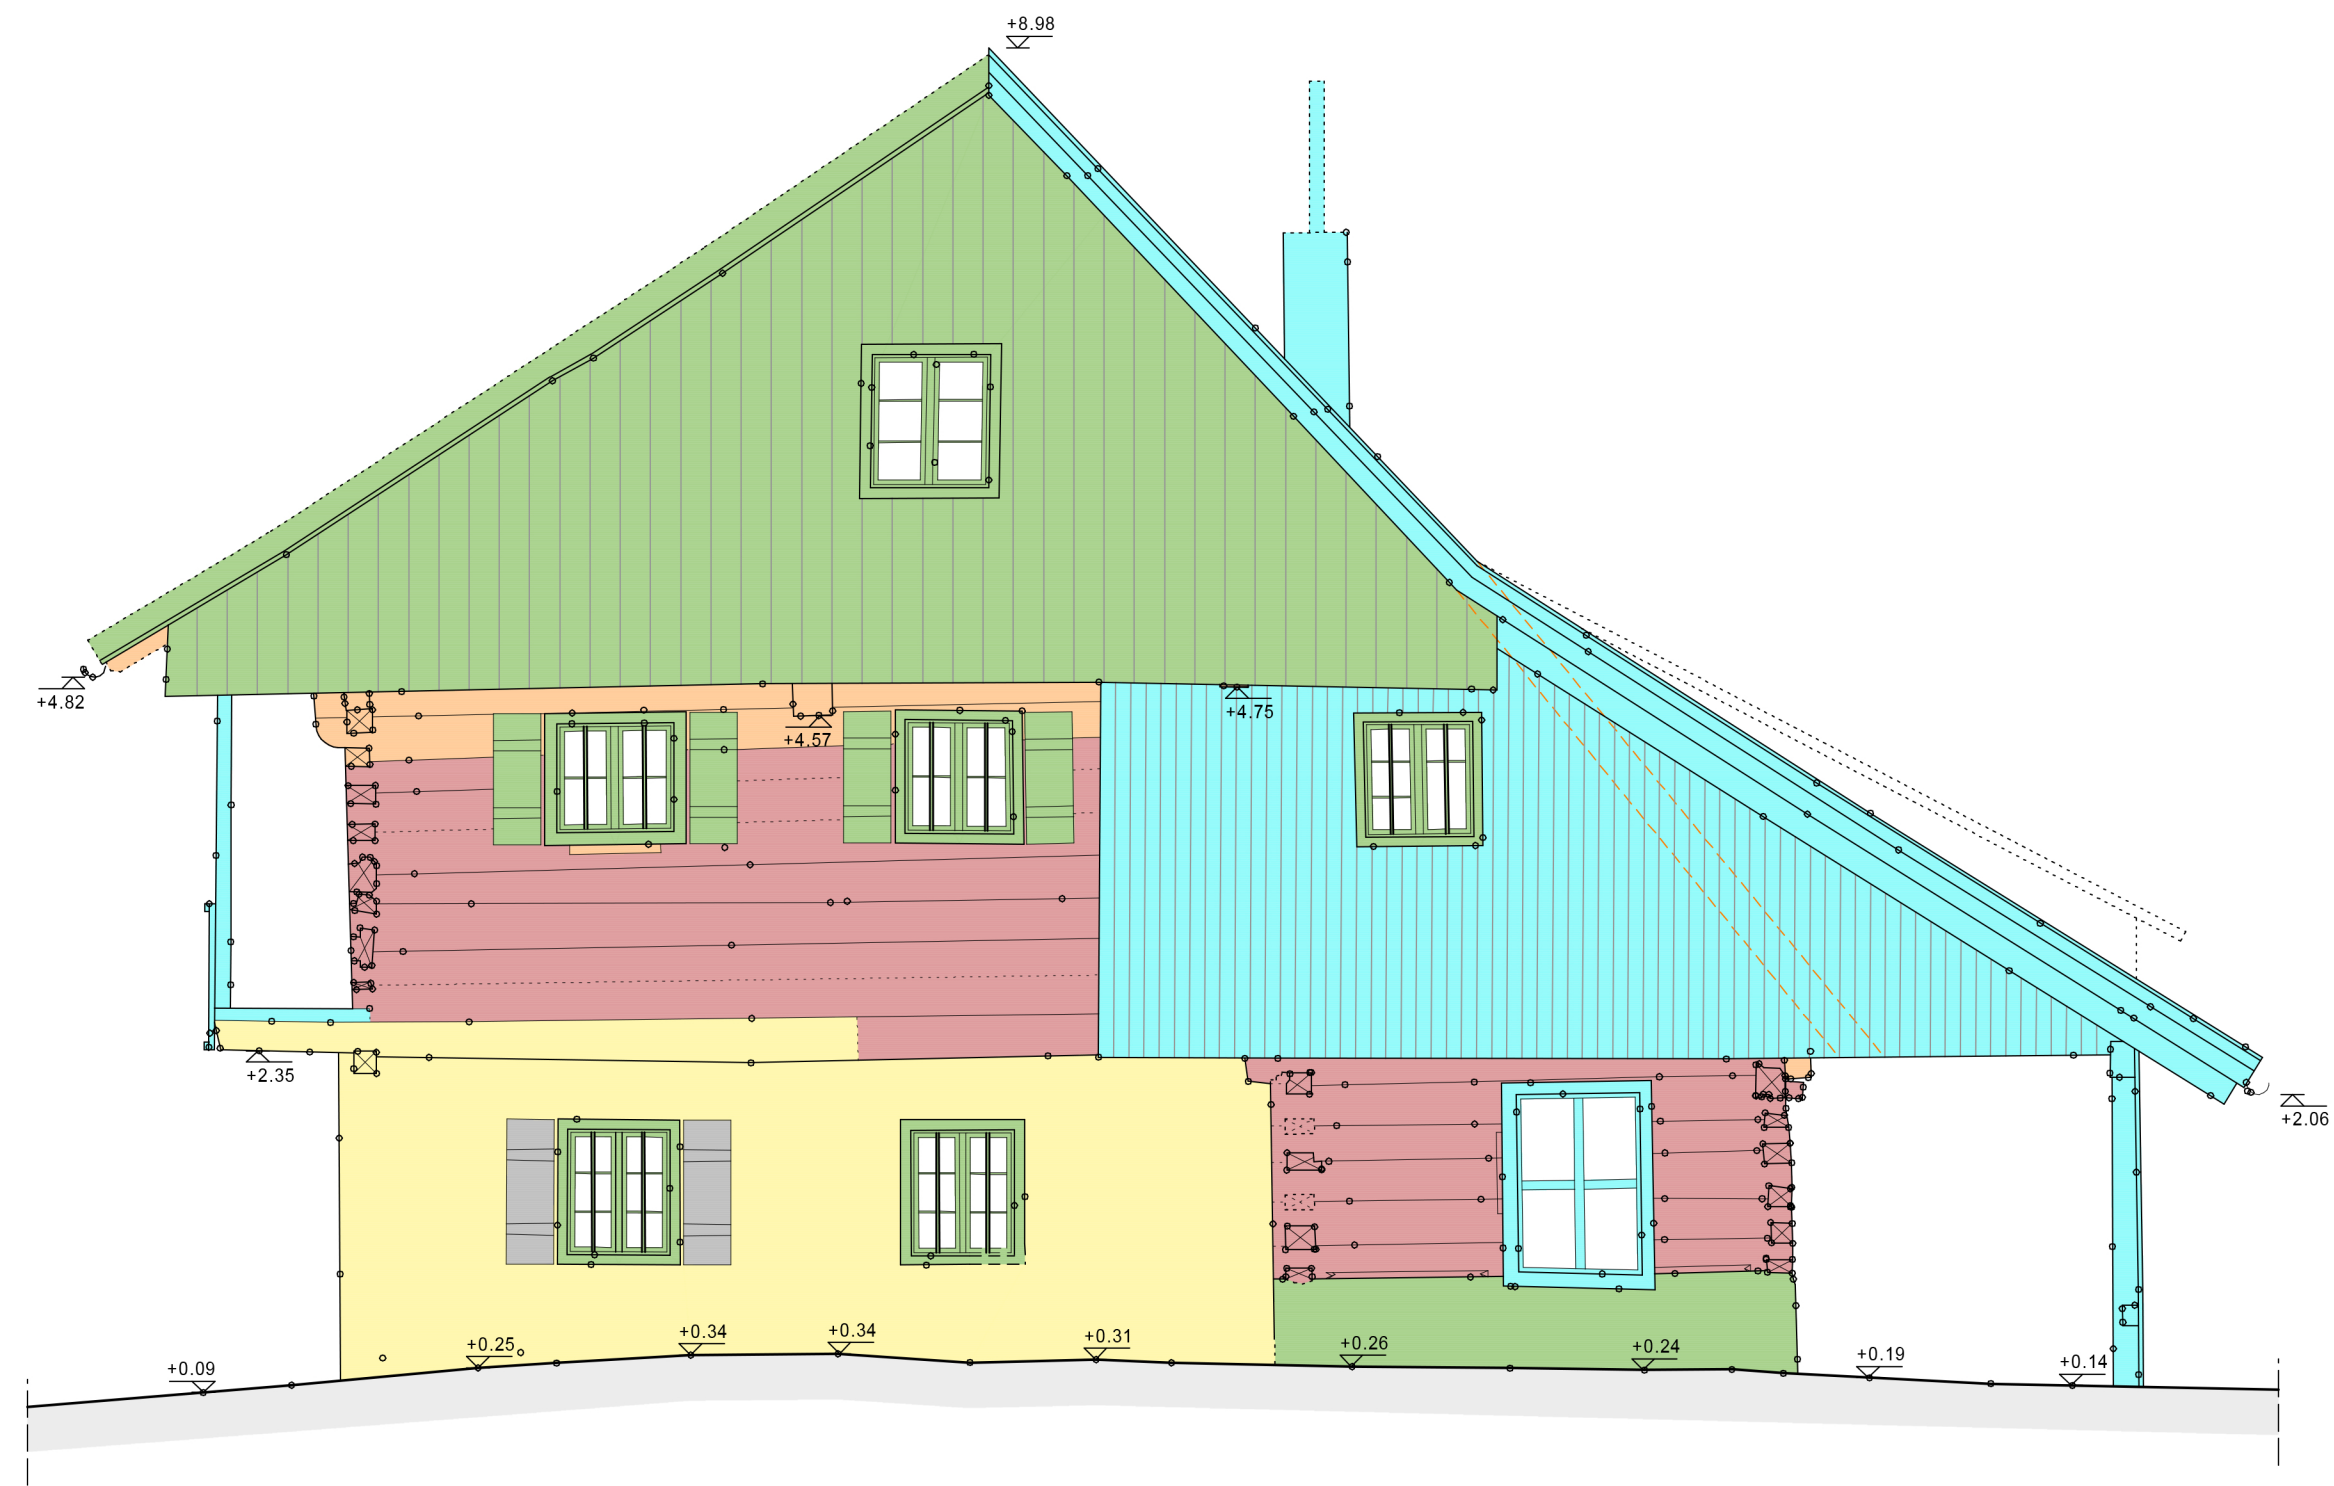

- LEGENDE BAUALTER:
- | | |
|---------|--|
| Schnitt | Phase ① - 1554 (d) |
| Ansicht | Phase ② - 1711 (d) |
| | Phase ③ - 1801(d) - 1807 |
| | Phase ④ - 2. Hälfte 19. Jhd. / Anfang 20. Jhd. |
| | Phase ⑤ - 2. Hälfte 20. Jhd. / Anfang 21. Jhd. |
| | undatiert |

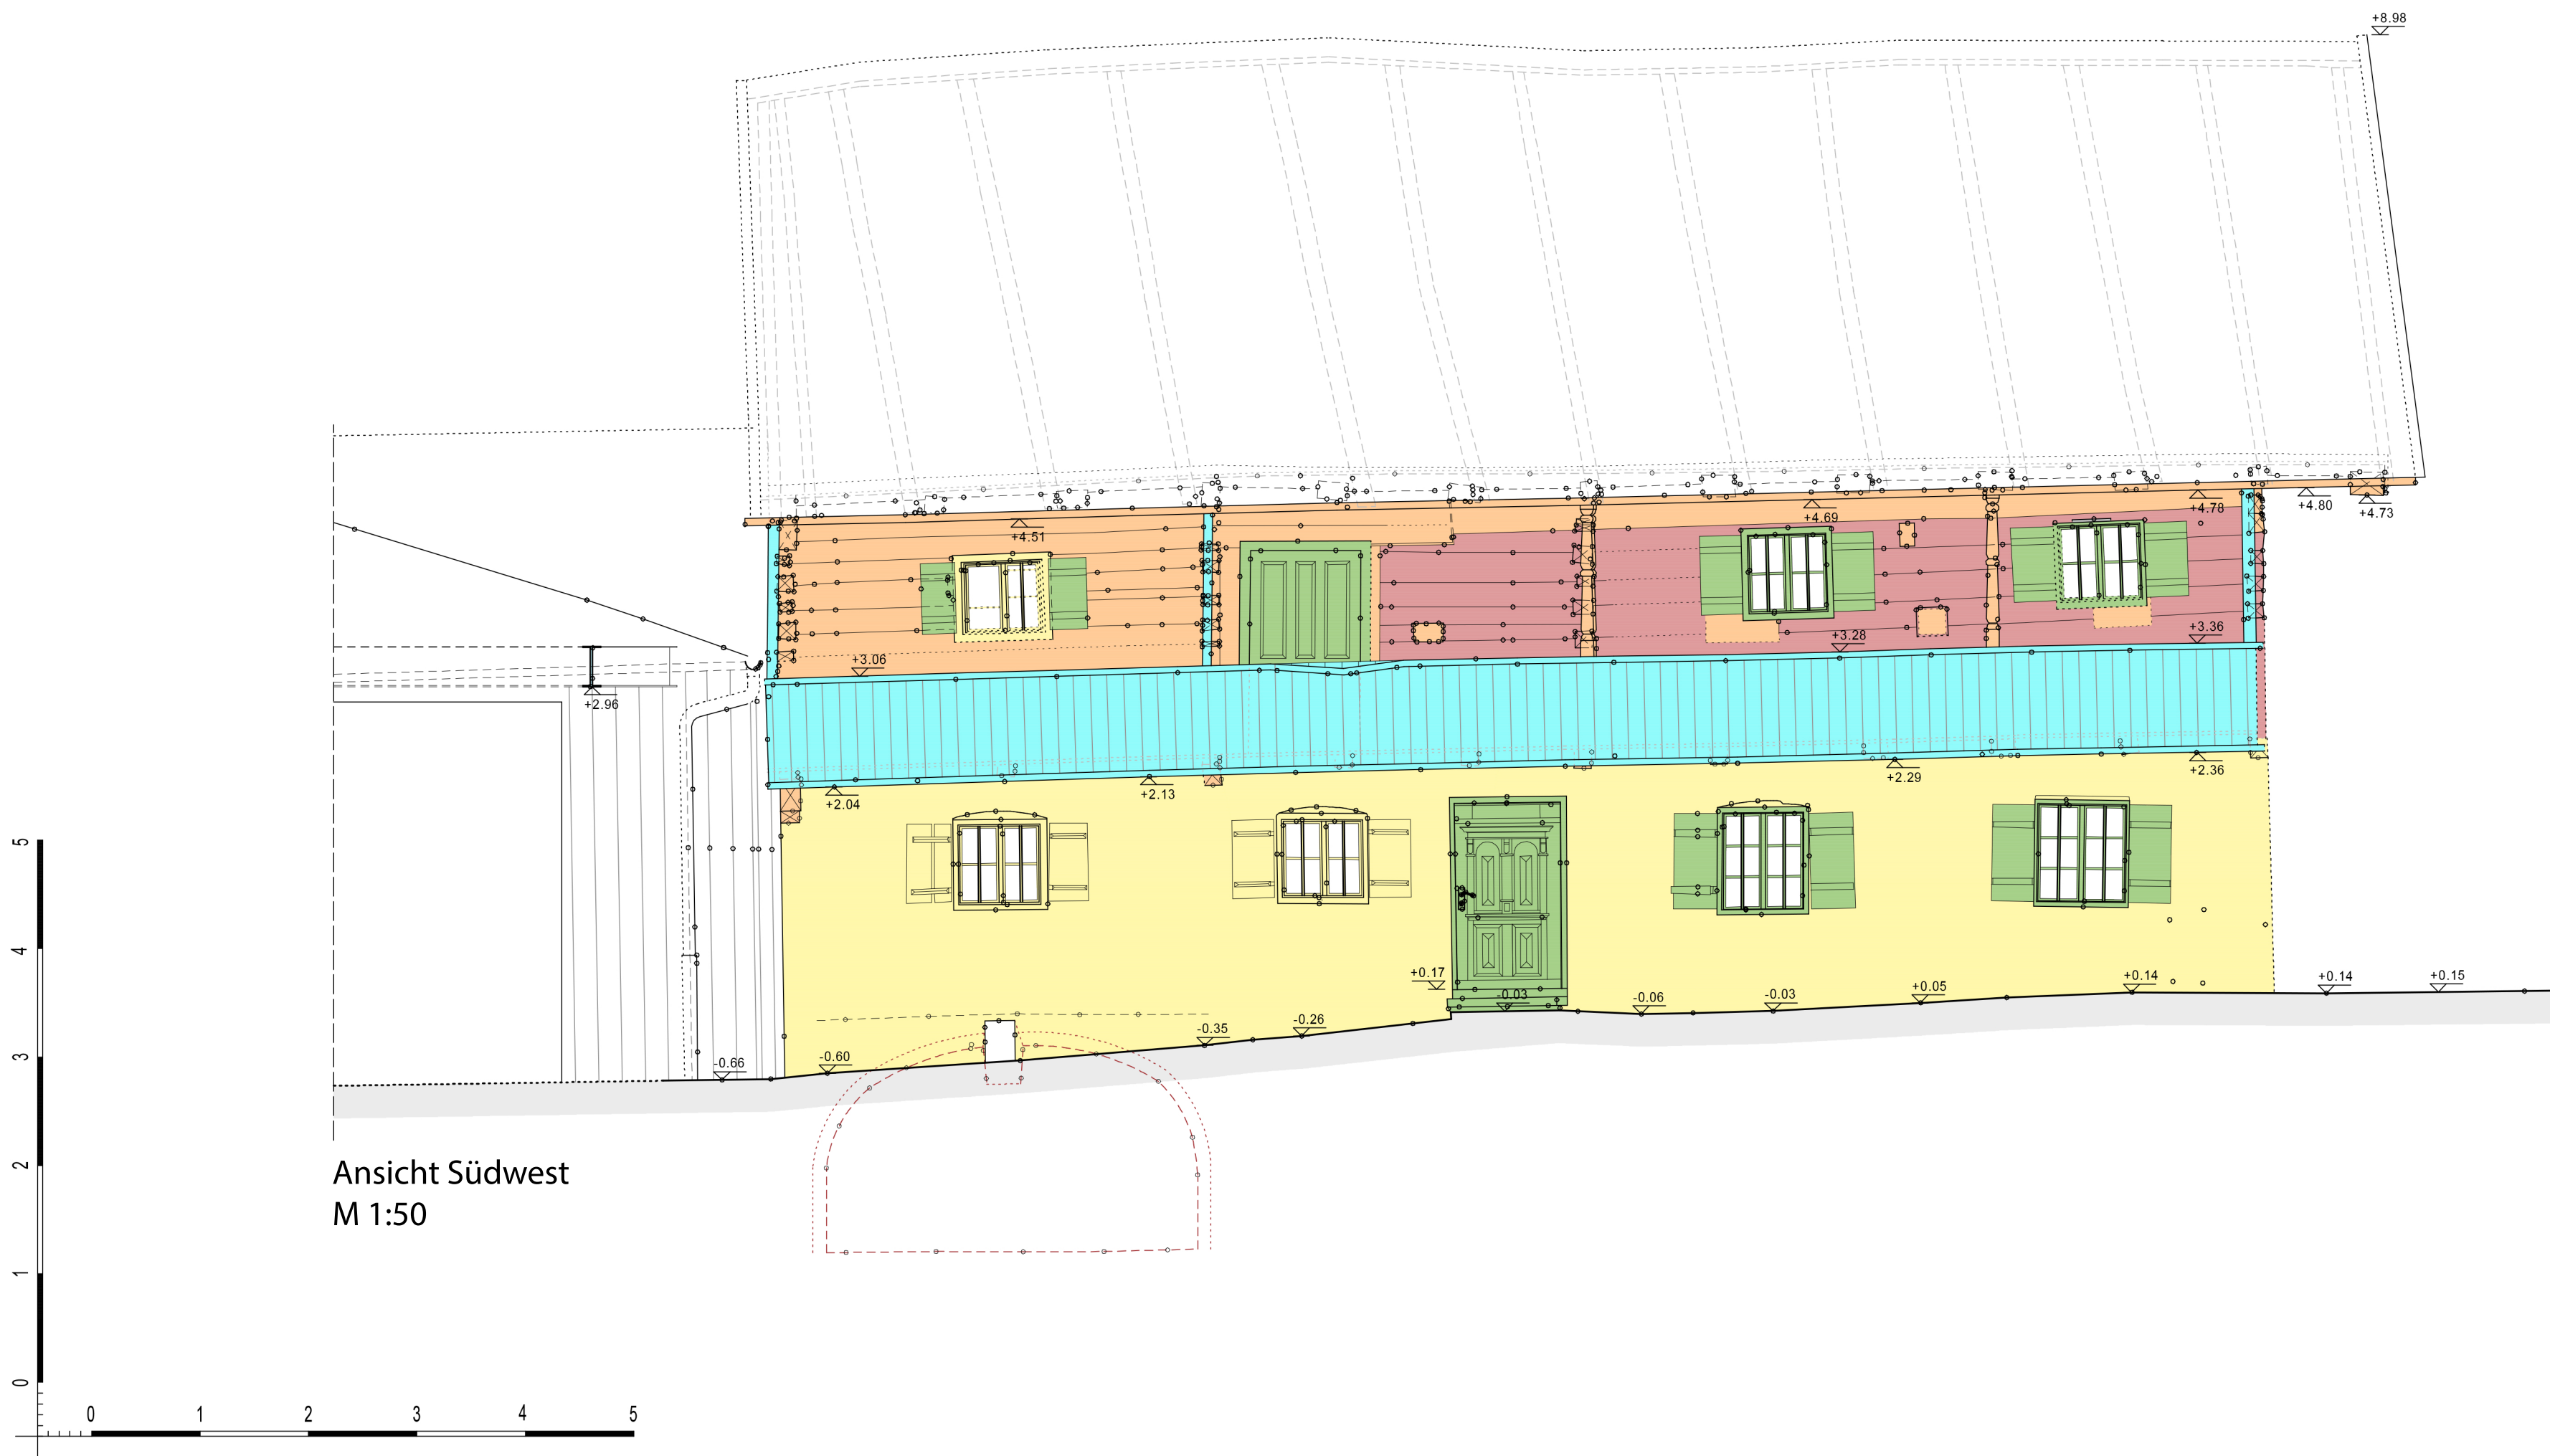